

## SECTION 00 63 13 REQUEST FOR INFORMATION FORM

---

Project: <u>Environmental Mitigation of Facility</u>	R.F.I. #: <u>1</u>
<u>At 401 Galaxy Avenue</u>	From: <u>North of the River Recreation &amp; Park Dist.</u>
To: <u>Bidding Contractors</u>	Date: <u>03.26.20</u>
Re: <u>Document Clarification</u>	Proj. #: <u>NOR-2-1920</u>

---

Specification Section: \_\_\_\_\_ Paragraph: \_\_\_\_\_ Drawing Sheet: \_\_\_\_\_ Detail: \_\_\_\_\_  
Request: \_\_\_\_\_

See attached original blueprint of the plumbing piping plan. Verify all inlet and outlet locations; facility remains per original construction.

NOR requests that all bids be submitted via email, if possible. Staff is limited at the office to accept hard copy bids due to COVID-19 California Executive orders.

The bid deadline is extended to **Thursday, April 2, 2020 at 2:00pm PST** to allot ample time to review the blueprint provided and make accommodations for digital submittals. The bid opening will be held digitally using an online presentation platform.

Signed By: \_\_\_\_\_ Printed Name: \_\_\_\_\_ Date: \_\_\_\_\_  
Response: \_\_\_\_\_


Attachments:

---


Response From: _____	To: _____	Date Rec'd: _____	Date Ret'd _____
Signed by: _____	Printed Name: _____	Date: _____	
Copies: <input type="checkbox"/> Owner <input type="checkbox"/> Consultants <input type="checkbox"/> File <input type="checkbox"/>	<input type="checkbox"/>	<input type="checkbox"/>	<input type="checkbox"/>

**END OF SECTION**




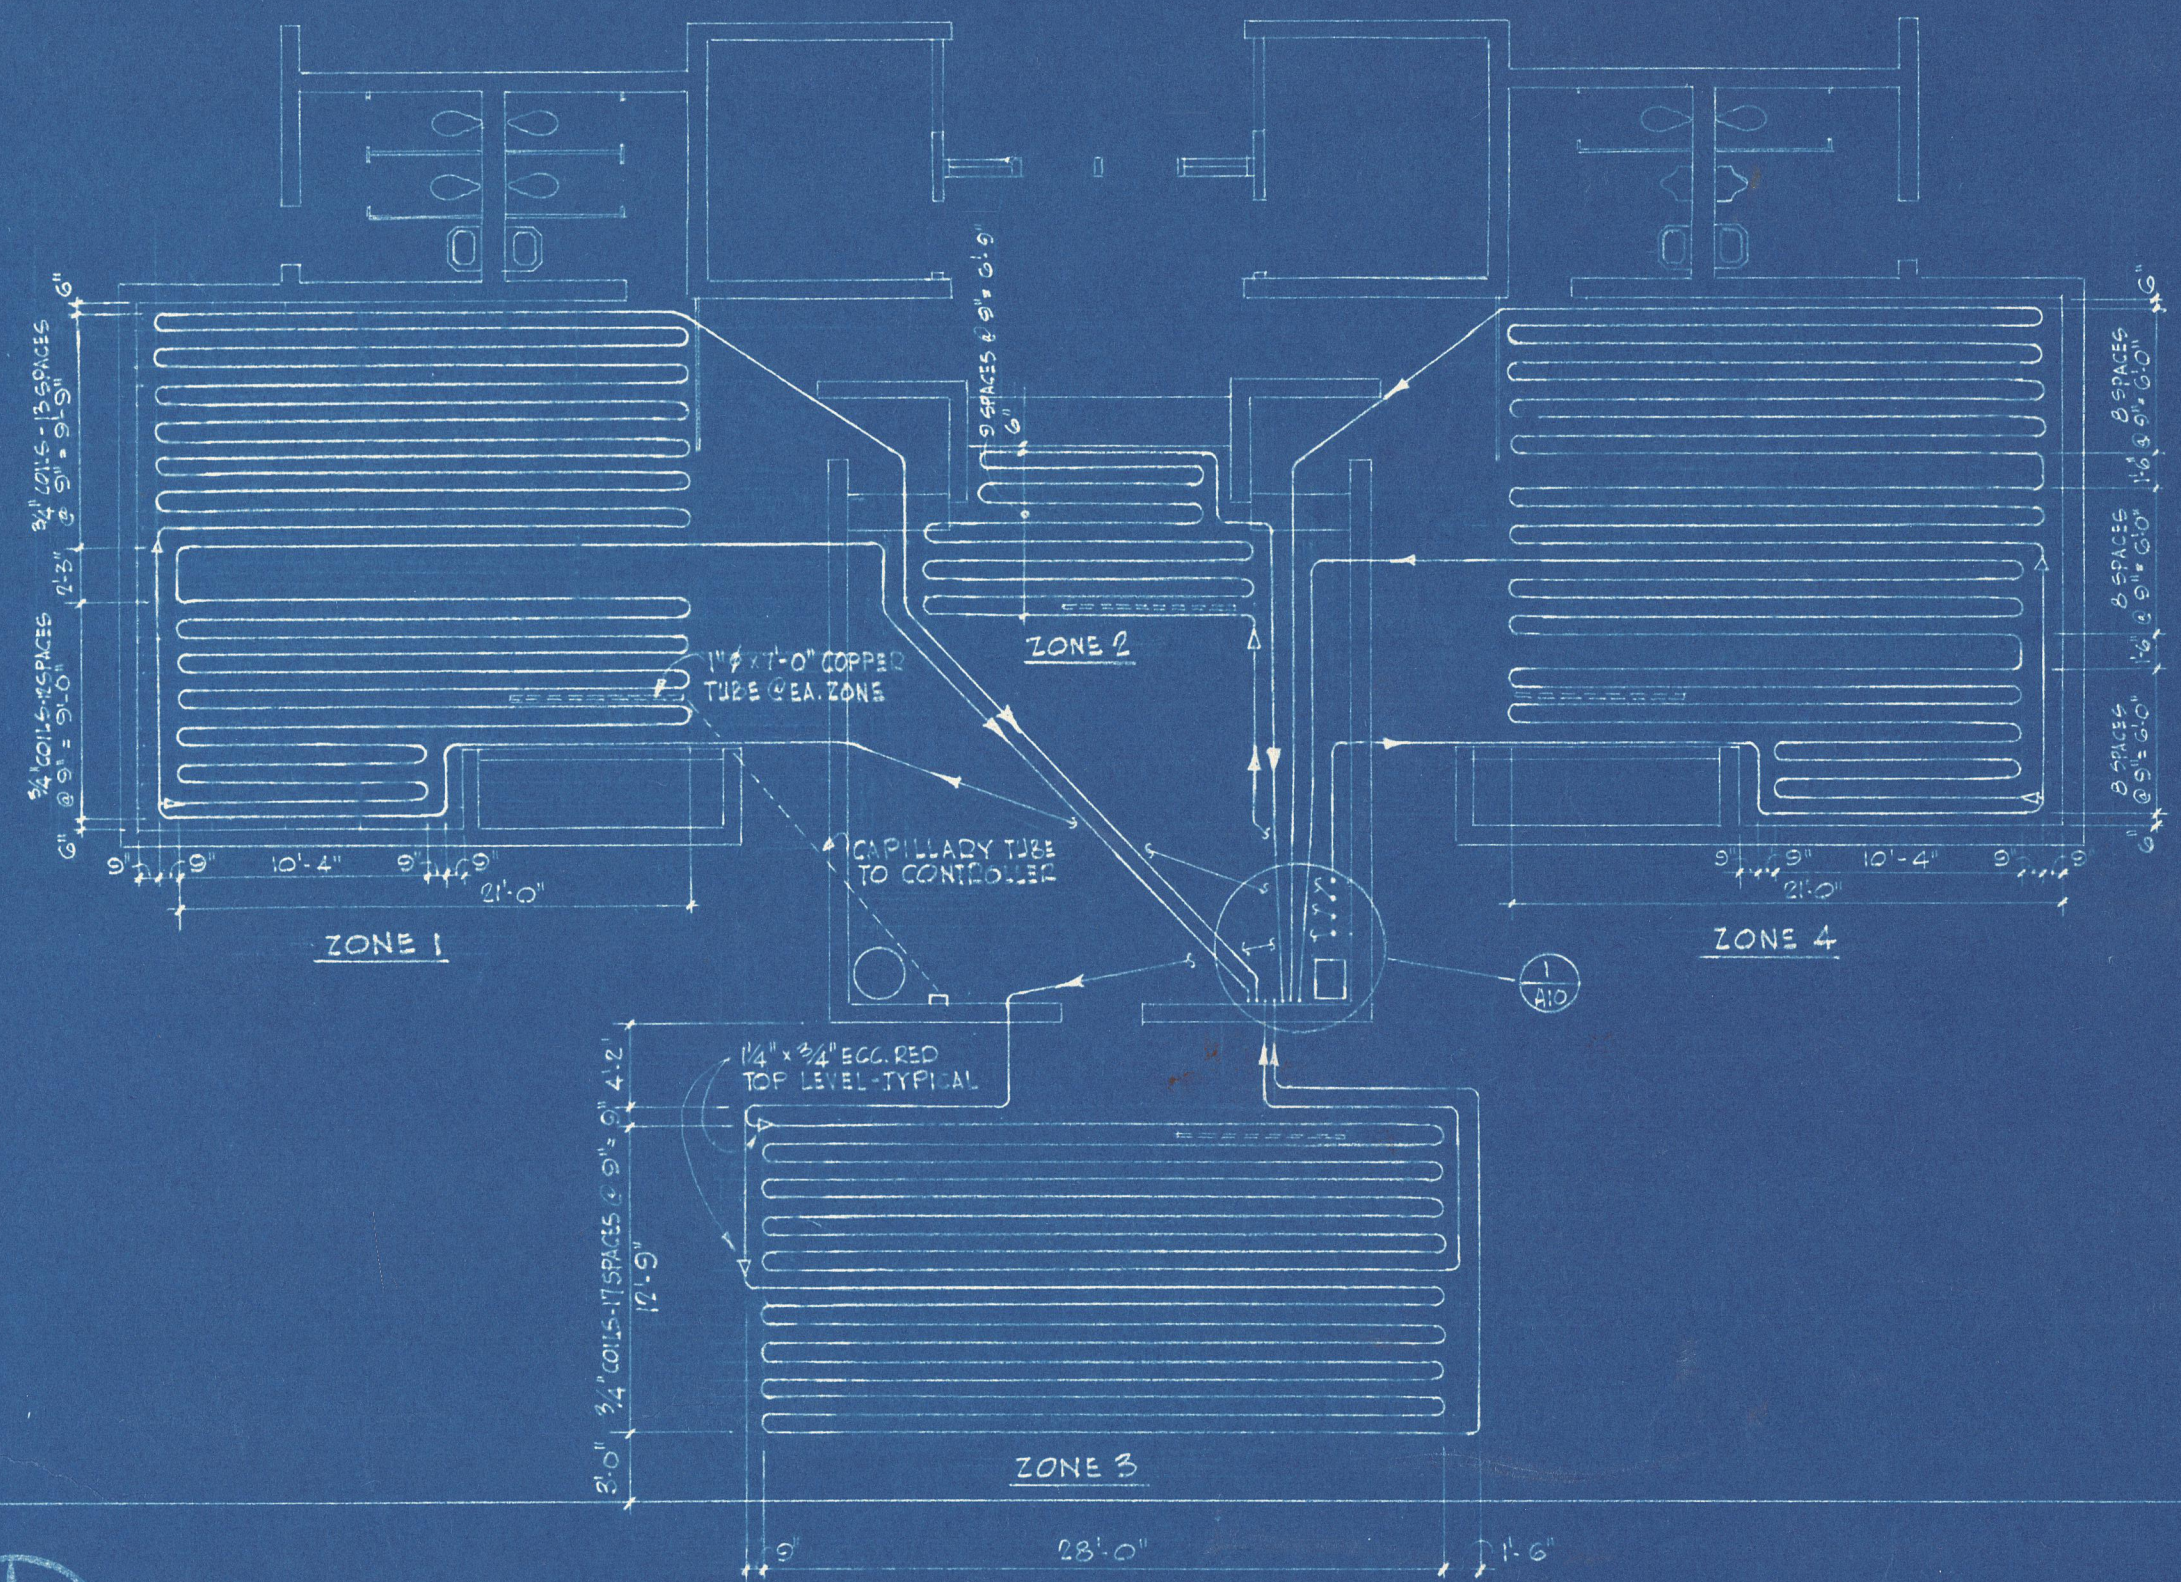

RADIANT HEATING PLAN scale 1/8"=1'-0" BID# 8

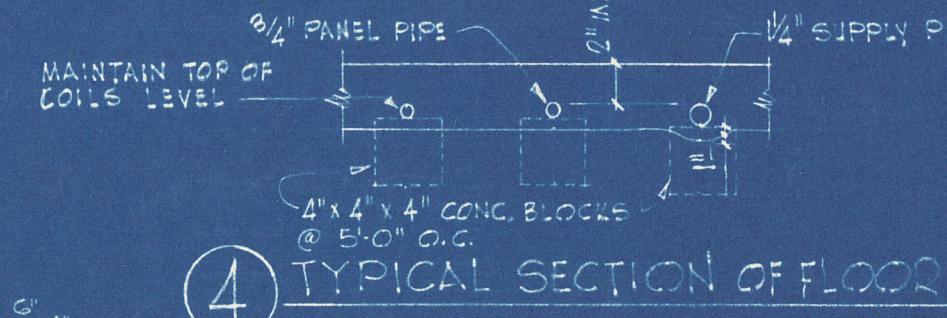


TYPICAL SECTION OF FLOOR

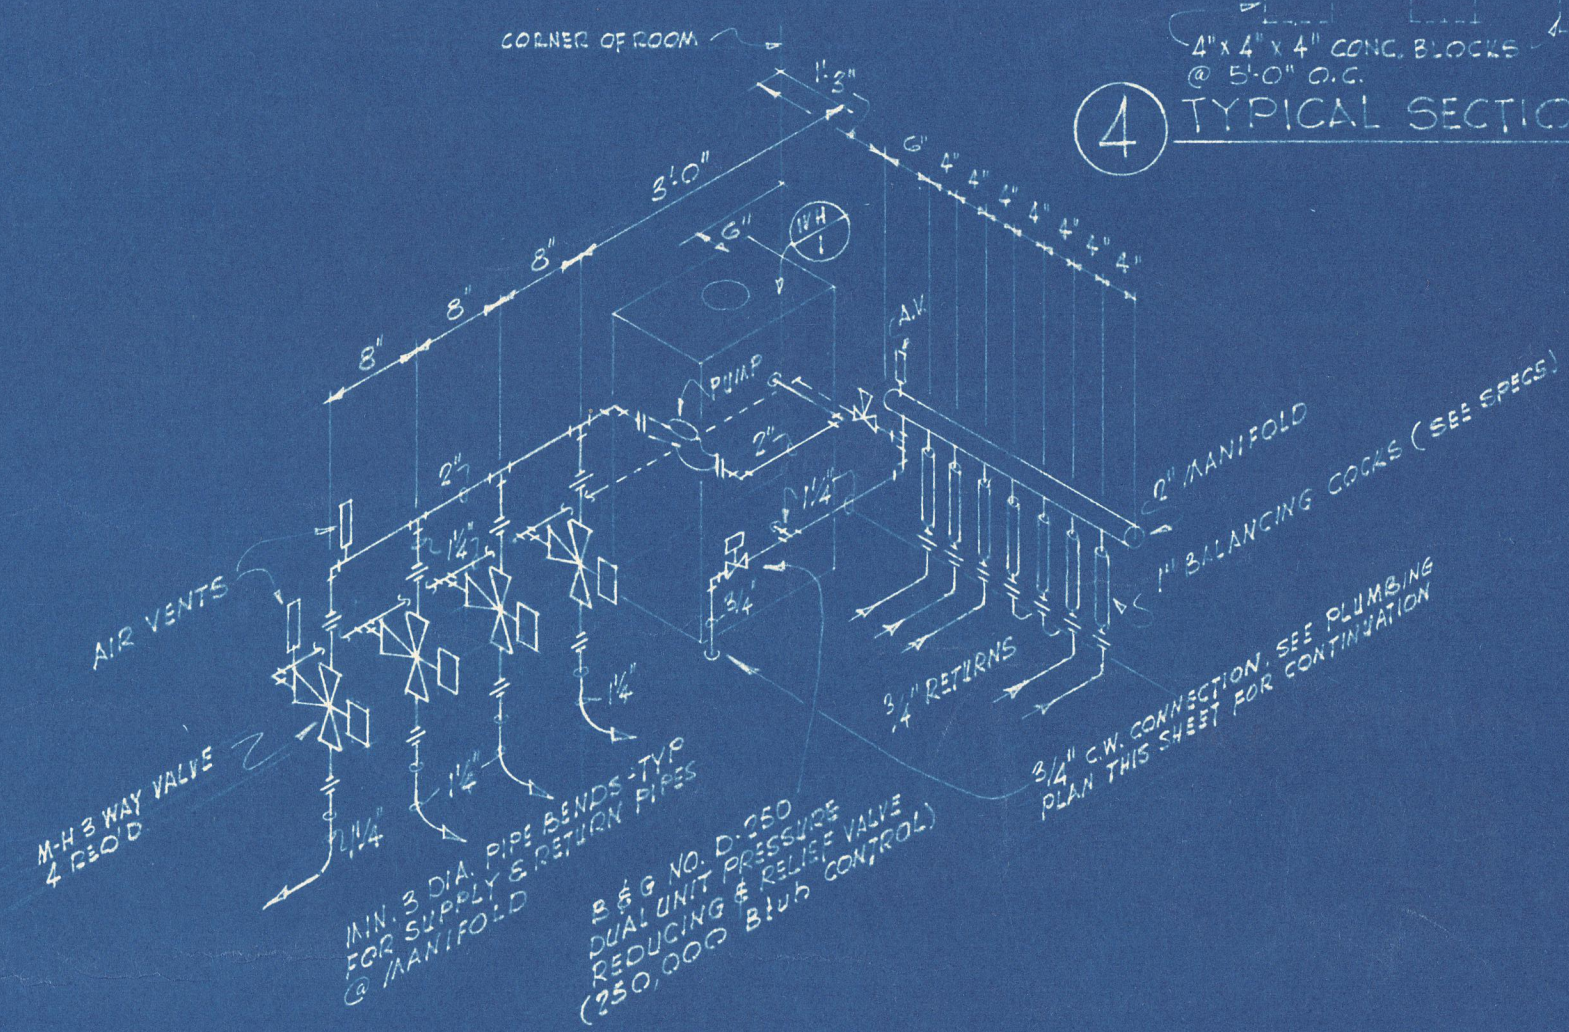


ISOMETRIC OF RADIANT HEATING MANIFOLD NO SCALE BID# 8

WATER HEATER CONTROL DIAGRAM NO SCALE BID# 8

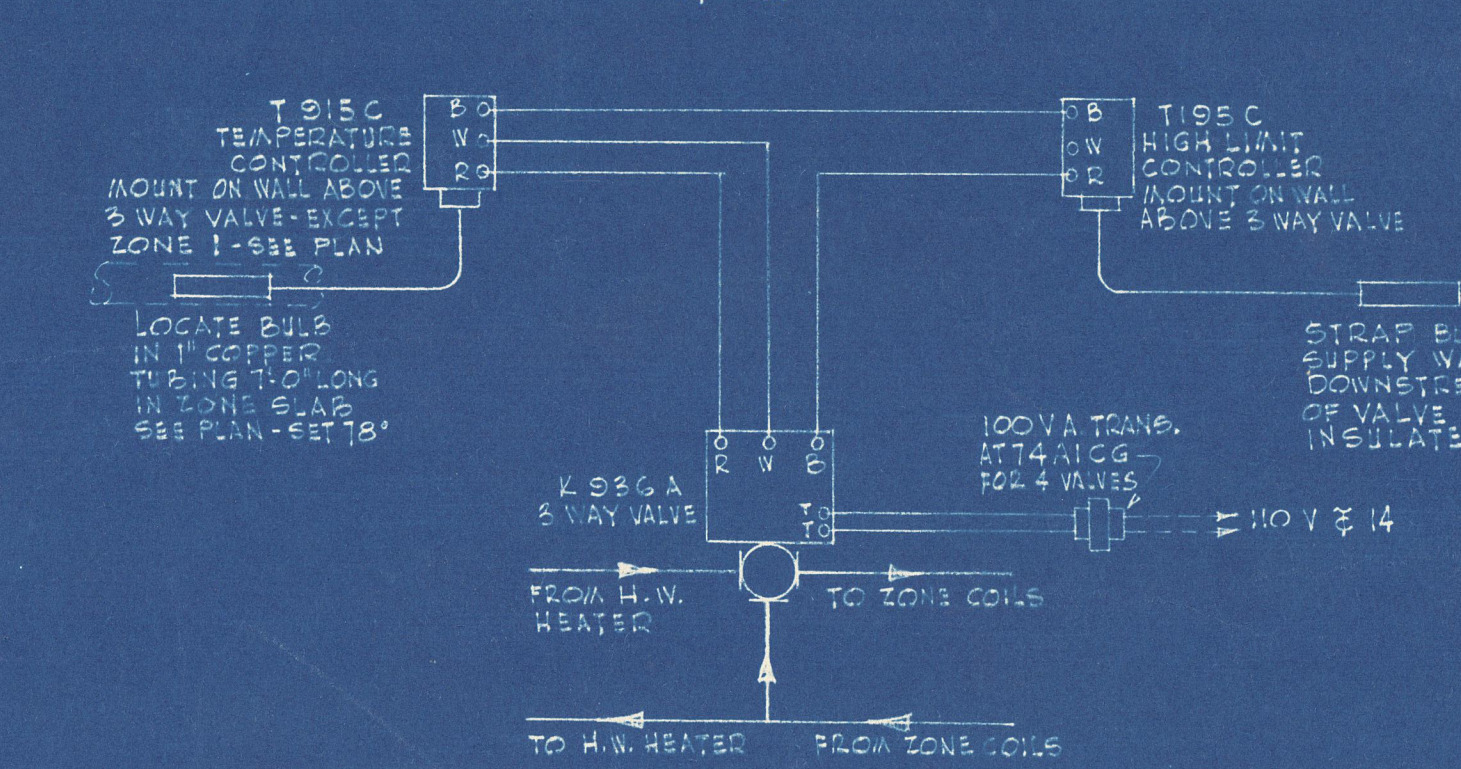


TYPICAL ZONE CONTROL WIRING DIAGRAM 4 REQ'D NO SCALE

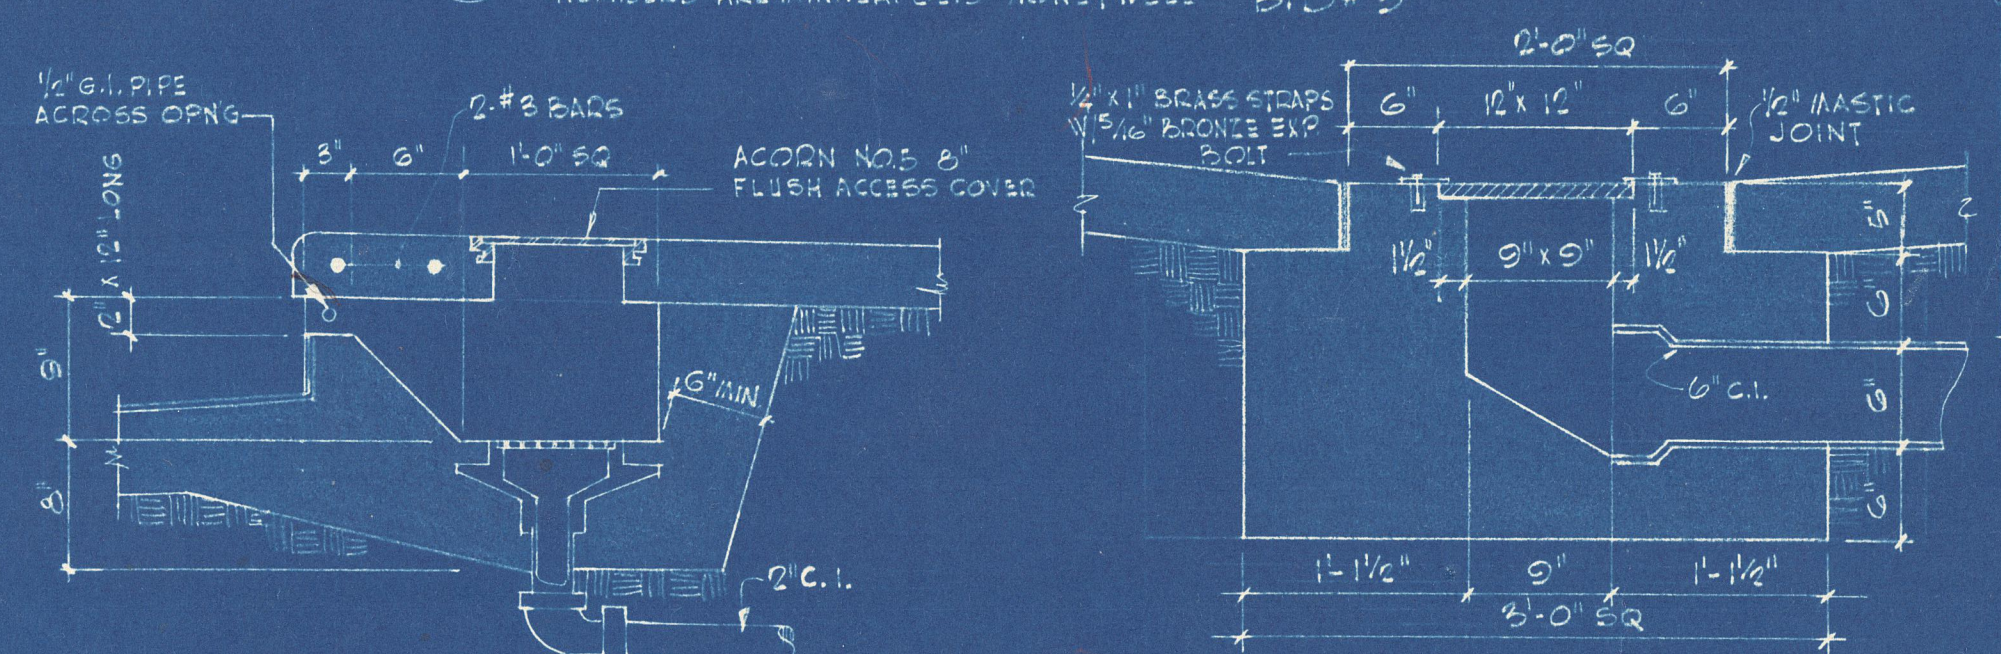


WADING POOL SKIMMER scale 1/4"=1'-0"


MAIN POOL DRAIN scale 1/4"=1'-0"

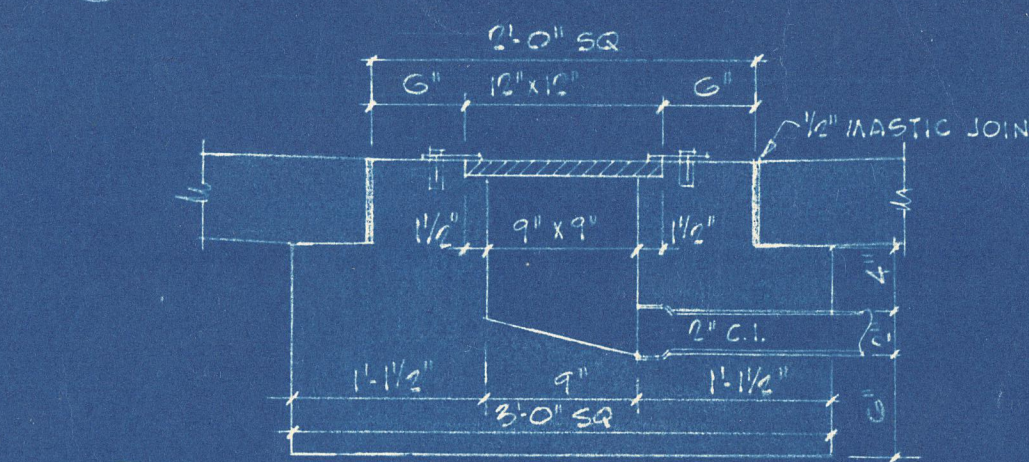

WADING POOL DRAIN scale 1/4"=1'-0"

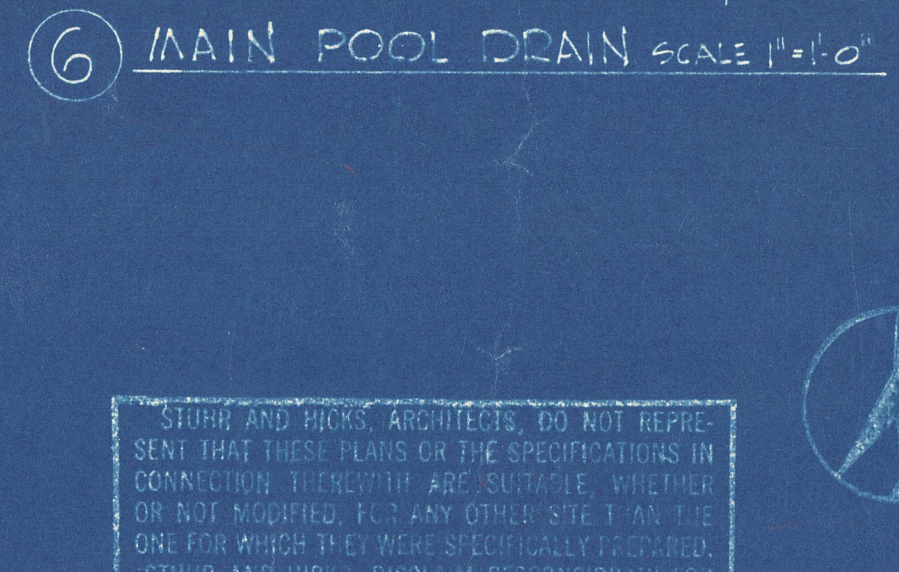

MAIN POOL DRAIN scale 1/4"=1'-0"

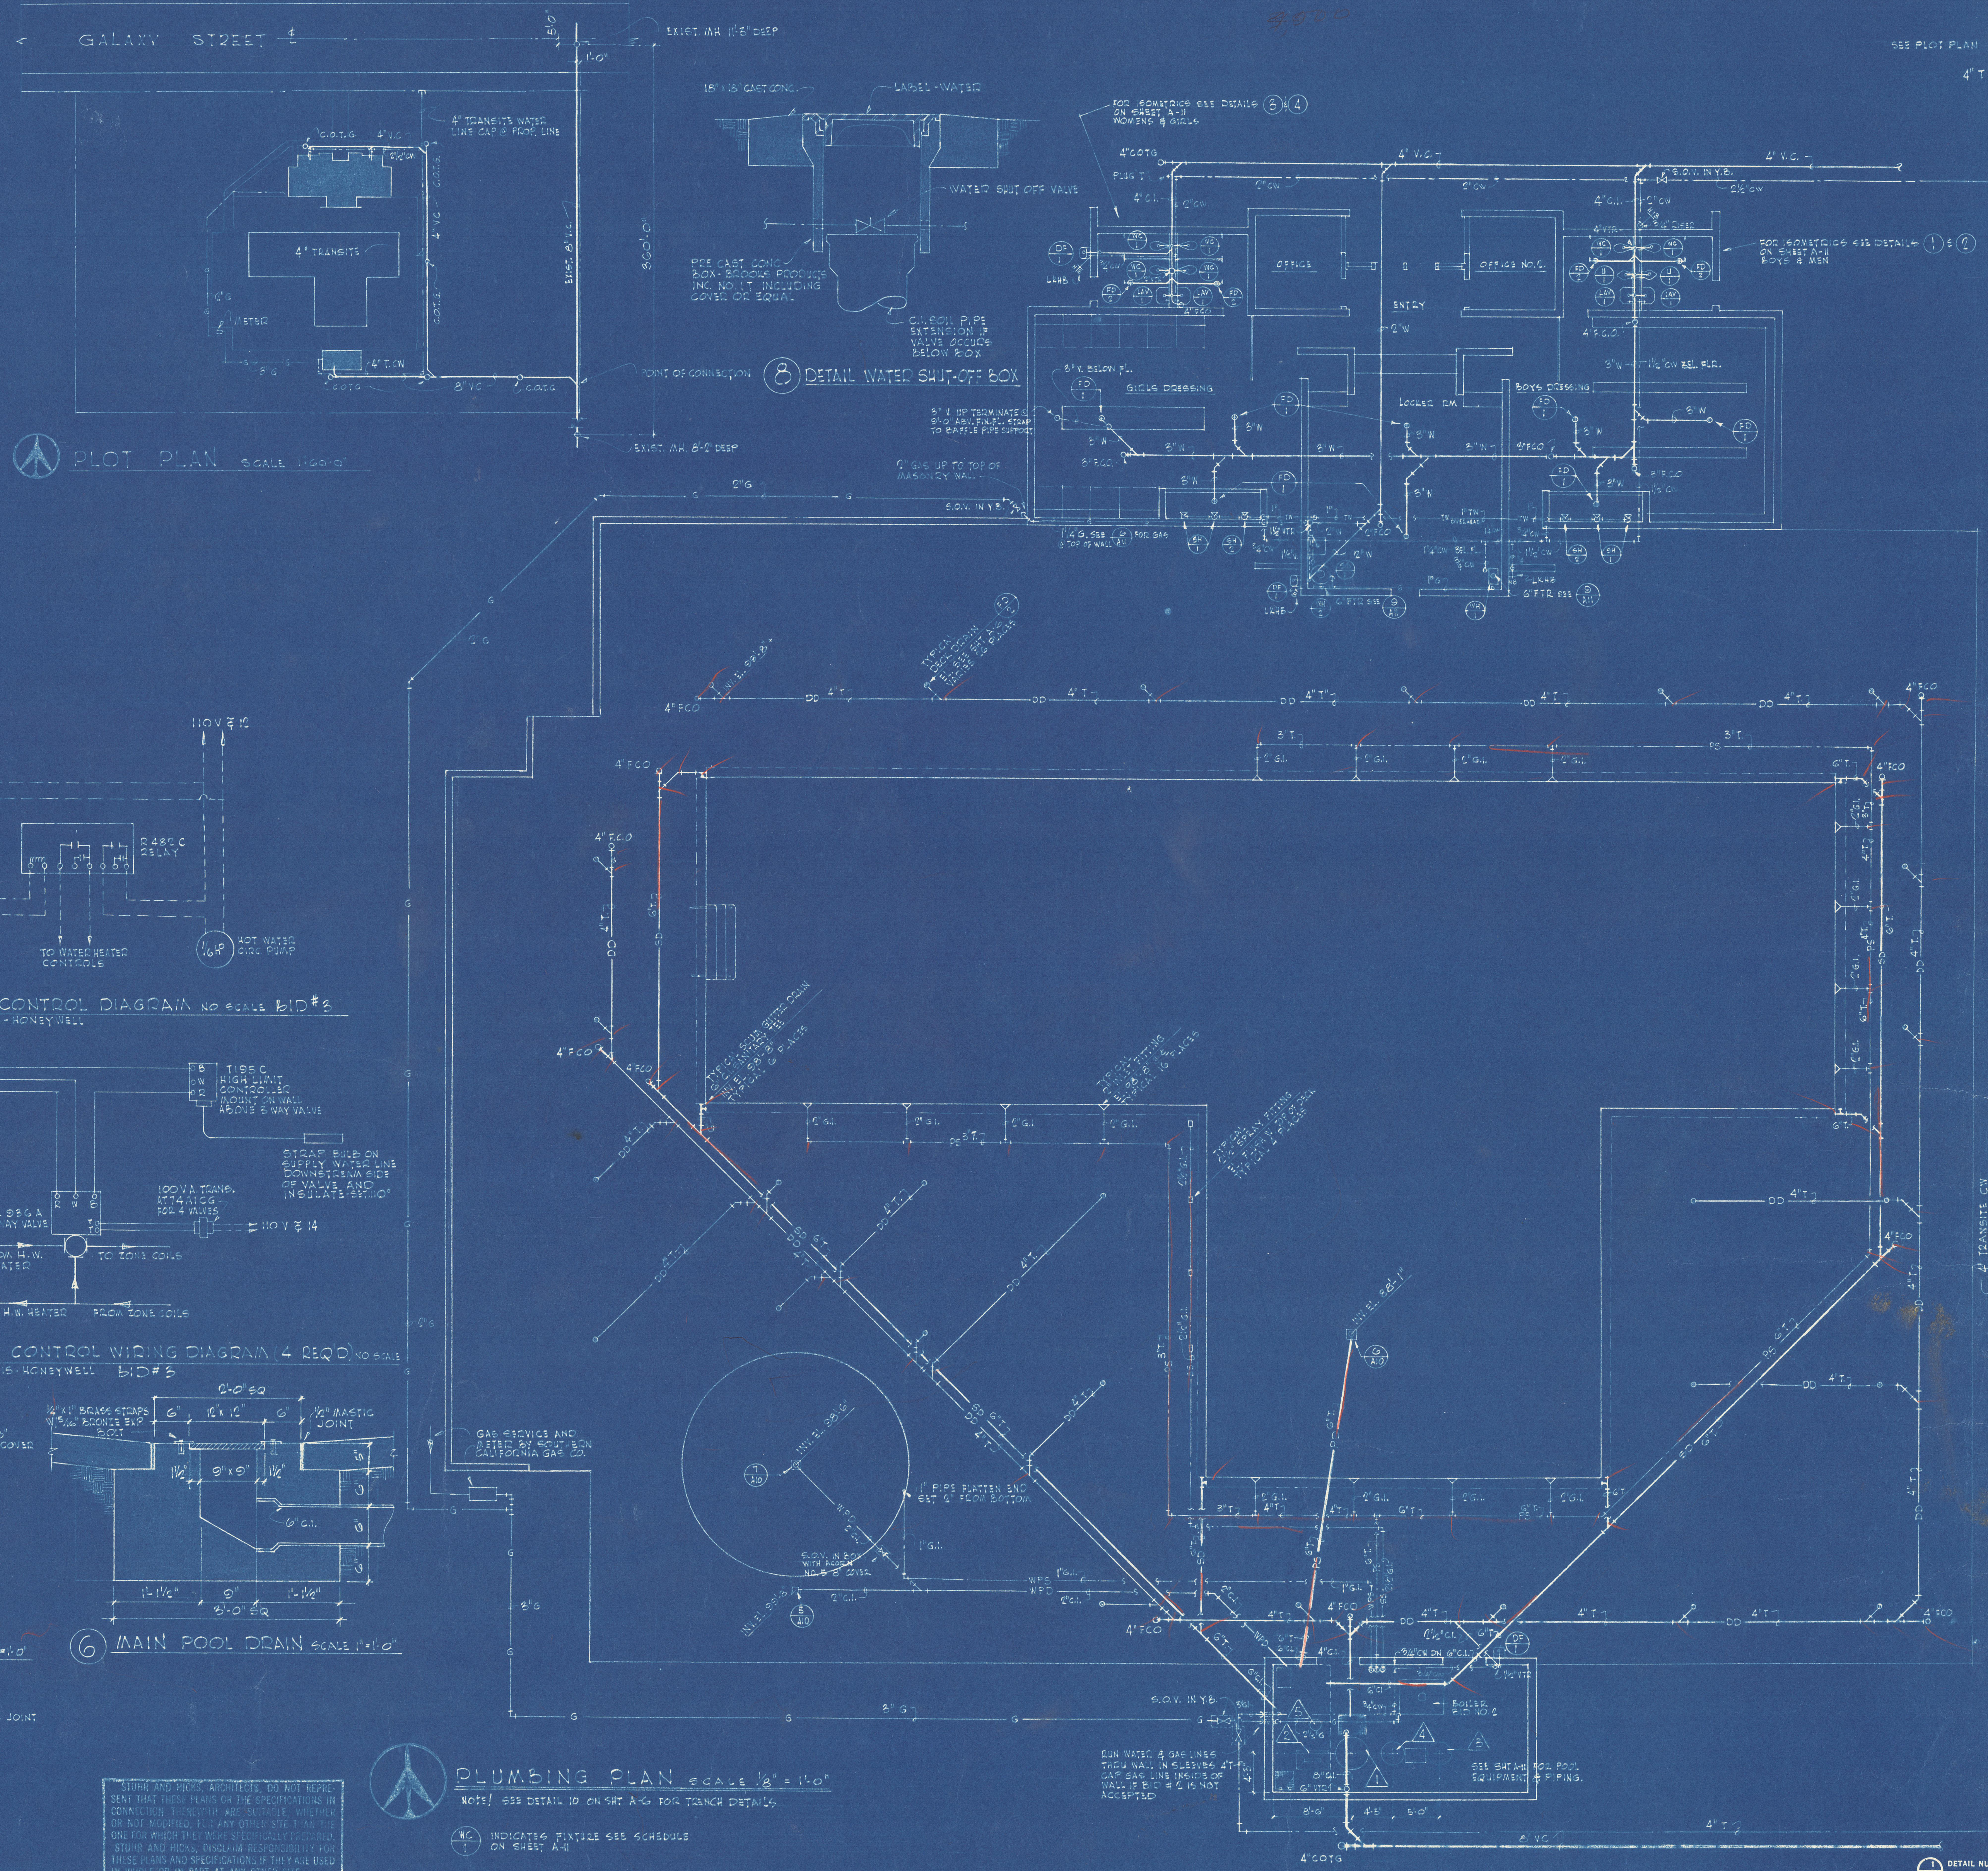

PLUMBING PLAN scale 1/8"=1'-0"

LEGEND		
SYMBOL	ABBREV.	DESCRIPTION
---		SOIL OR WASTE LINE
V		VENT
CW		COLD WATER
HW		HOT WATER
BOG RED.		EGG CENTRIC RISER W/ TOP LEVEL
COTG		CLEAN OUT TO GRADE
FCO		FLOOR CLEAN OUT
U		UNION
SOV		SHUT-OFF VALVE
GV		GATE VALVE
AV		AIR VENT
PS		POOL SUPPLY
WPS		WADING POOL SUPPLY
SS		SPRAY SUPPLY
PD		POOL DRAIN
WPD		WADING POOL DRAIN
DO		DECK DRAIN
		INLET FITTING SEE SPEC
		SPRAY FITTING SEE SPEC
VTR		VENT THRU ROOF
VC		VITRIFIED CLAY PIPE
CL		CAST IRON PIPE
T		TRANSITE PIPE
H.B.		HOT PIPE
TN		TEMPERED WATER (DRESS)
SD		SOIL WATER DRAIN
YB		YARD BOX
LLRB		LOOP KEY HOSE BIB

"OWNER AND ARCHITECTS DO NOT REPRESENT THAT THESE PLANS OR THE SPECIFICATIONS IN CONNECTION THEREWITH ARE SUITABLE, WHETHER OR NOT MODIFIED, FOR ANY OTHER SITE OR FOR ANY OTHER PURPOSE THAN THAT SPECIFICALLY STATED HEREIN. ENGINEER ASSUMES RESPONSIBILITY FOR THESE PLANS AND SPECIFICATIONS IF THEY ARE USED IN WHOLE OR IN PART AT ANY OTHER SITE."